



GENERAL NOTES.  
 All dimensions to be checked on site prior to commencement of any works, and/or preparation of any shop drawings.  
 Sizes of and dimensions to any structural elements are indicative only. See structural engineers drawings for actual sizes / dimensions.  
 Sizes of and dimensions to any service elements are indicative only. See service engineers drawings for actual sizes and dimensions.  
 This drawing to be read in conjunction with all relevant Architect's drawings, specifications and other Consultants' information.

**DO NOT SCALE FROM THIS DRAWING.**

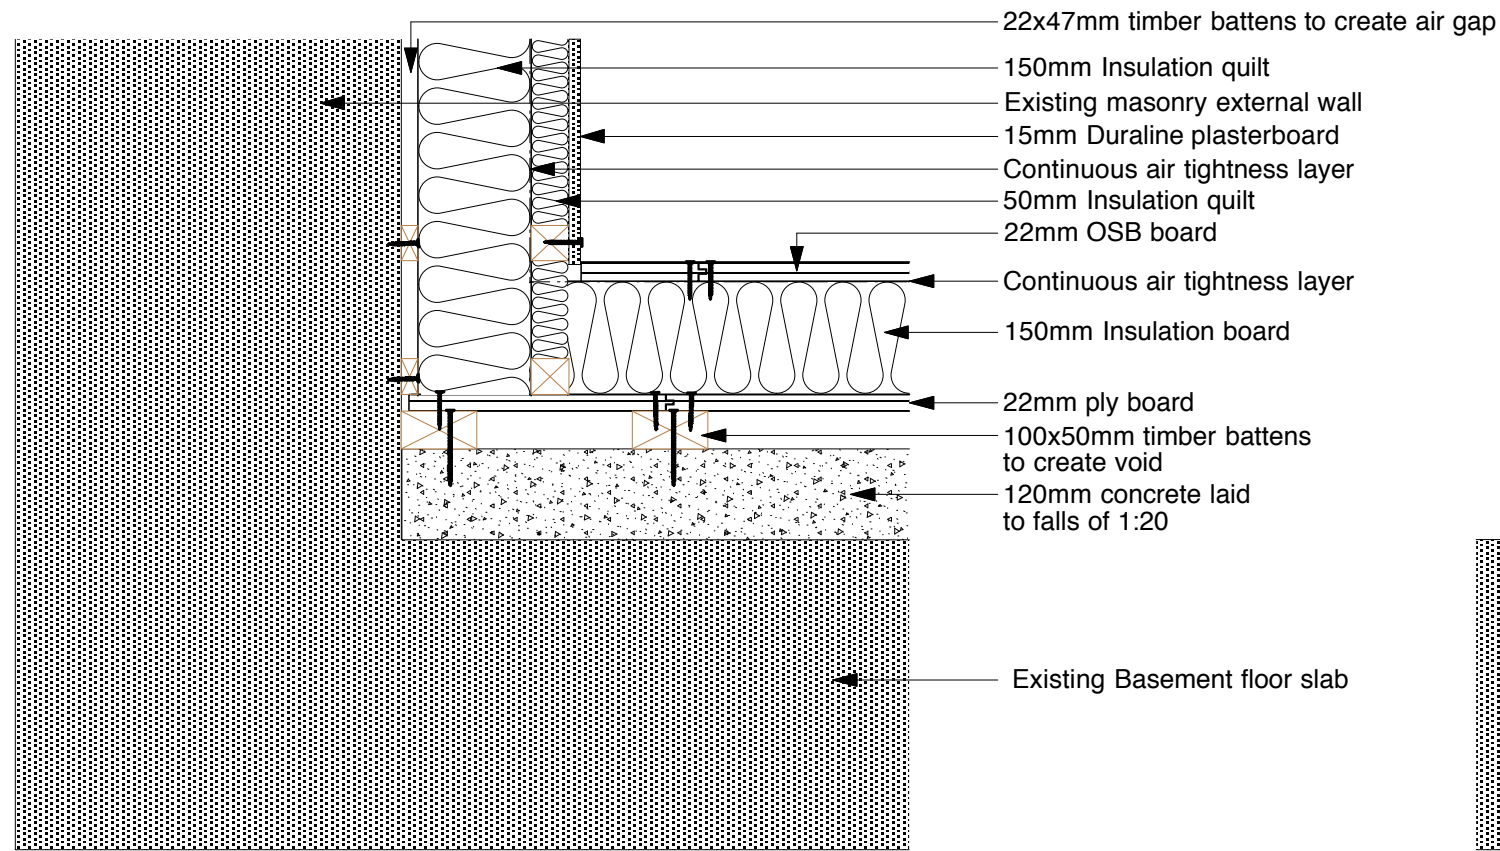

Detail 3 - Basement Floor/ external wall connection - Scale 1:10

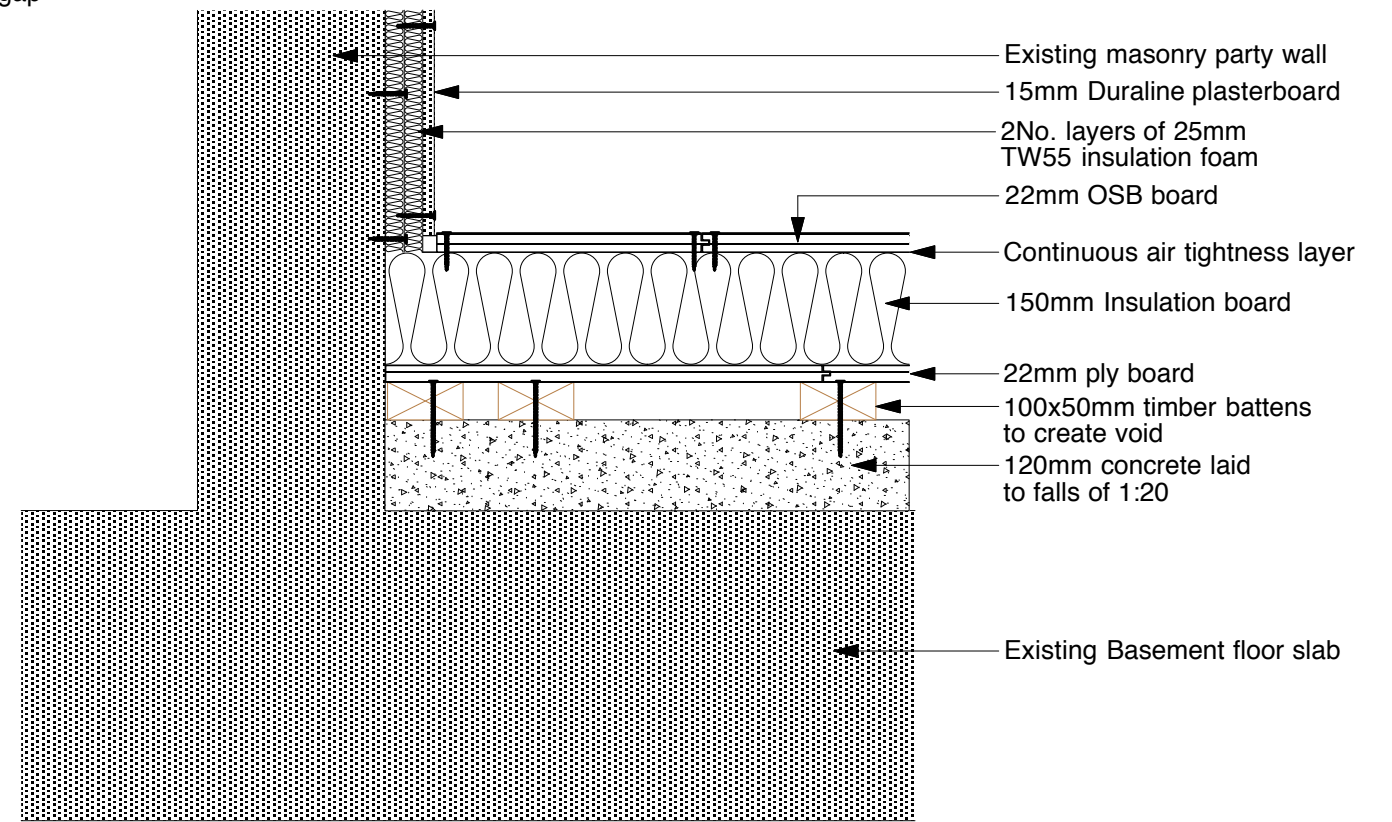

Detail 4 - Basement Floor/ party wall connection - Scale 1:10